



METRES

Gross internal area
158.3m²

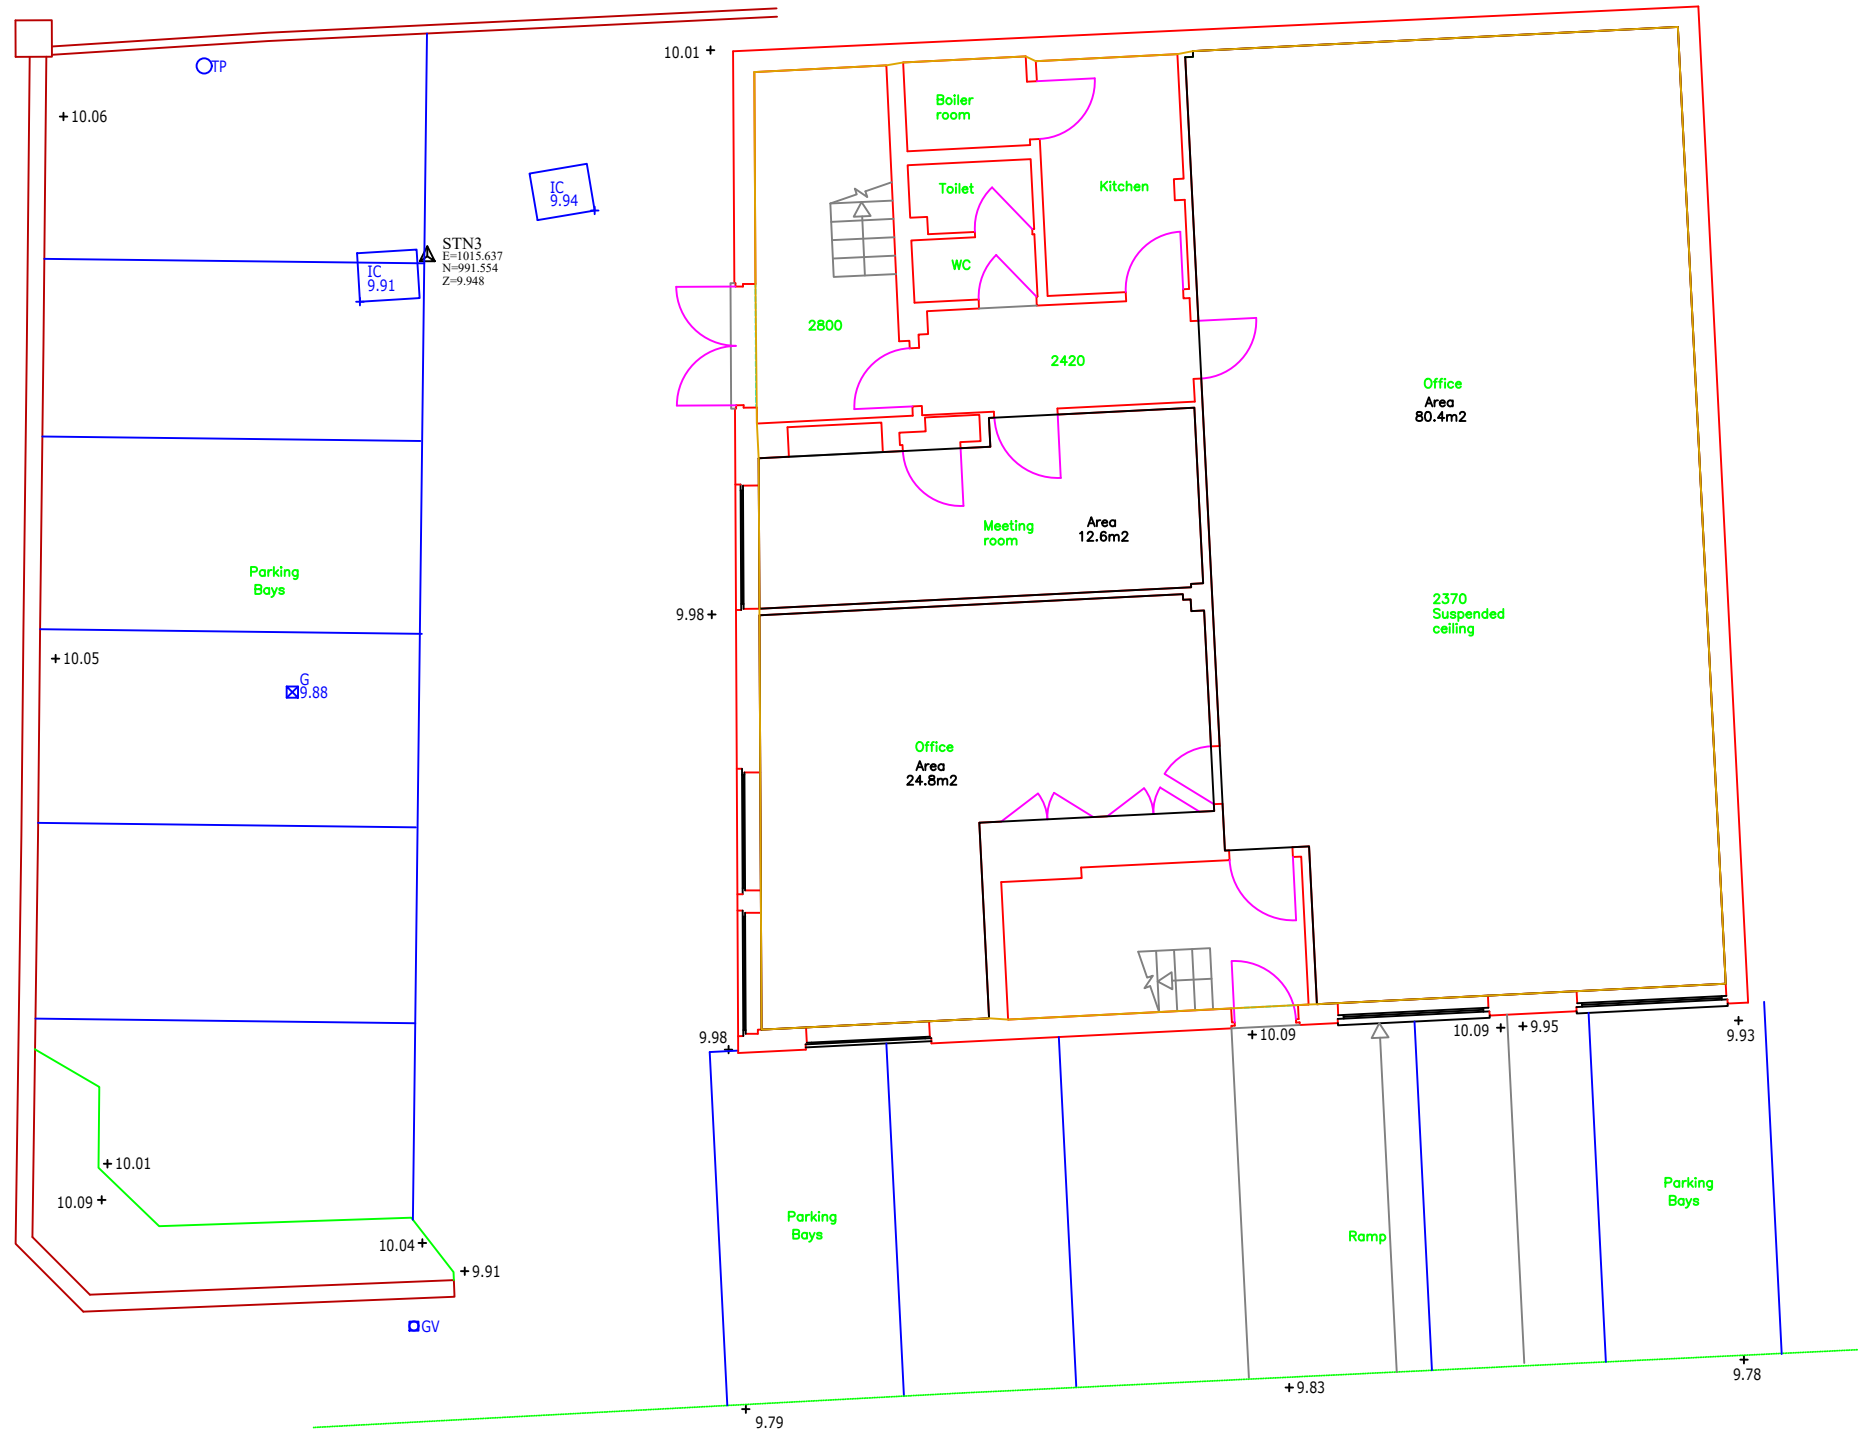

NOTES

All dimensions are to be checked on site by the contractor before any work is commenced.
In the case of apparent discrepancy refer immediately to Twickenham Surveys.
The accuracy and completeness of this survey is dependent on the original survey brief including the scale intended.
The type and extent of information and the survey accuracy will have been matched to the client's original requirements.
Twickenham Surveys accepts no responsibility or liability to later users without prior consent.
The detail of this survey was established for a brief requiring a 1:100 plot. It is therefore suitable for plotting or planning/designing at scales of 1:100 or smaller.

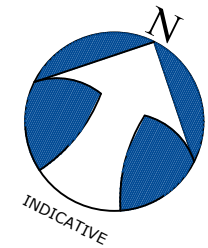

GROUND FLOOR PLAN

CREST HOUSE
102-104 CHURCH ROAD
TW11 8PY

Drawing No. : 2087G-A3
Scale : refer scale bar
Date : JULY 2020
Drawn by : SC
Checked by : NHS

TWICKENHAM SURVEYS

LAND AND BUILDING SURVEYORS

CENTRAL HOUSE
124 HIGH STREET
HAMPTON HILL
MIDDLESEX TW12 1NS
Tel-020 8614 4480
mail@twickenhamsurveys.co.uk
www.twickenhamsurveys.co.uk