

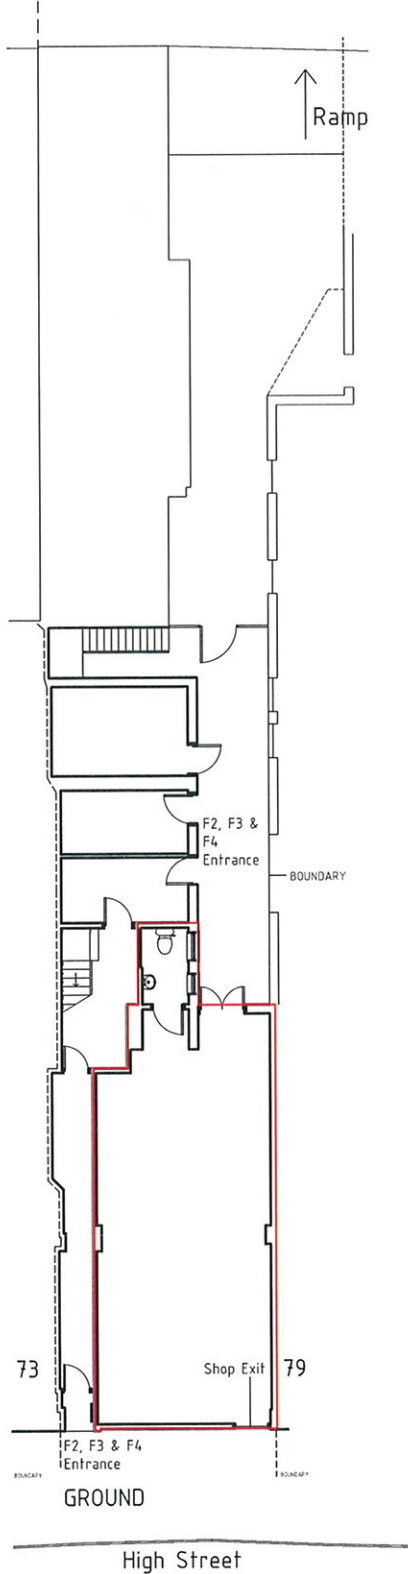


Colby road

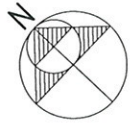

CONVEYANCE PLAN  
SCALE 1:200 @ A4

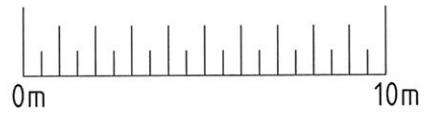

W.M. GRAHAM ASSOCIATES  
RIBA CHARTERED ARCHITECTS

1 Peach Street, Wokingham, Berkshire, RG40 1XJ  
Tel: 0118 9770464  
Fax: 0118 9770482  
Email: wmg\_architects@btconnect.com  
Website: www.wmgram-architects.co.uk

JOB  
77 HIGH STREET  
WALTON-ON-THAMES  
KT12 1DR

JOB NO	2817	DATE	APR 15
DRAWING	101	DRAWN BY	CG

THIS DRAWING IS COPYRIGHT AND MAY NOT BE REPRODUCED WITHOUT THE WRITTEN CONSENT OF THE ARCHITECT.